



*Via Electronic Mail*

August 13, 2021

Emma Rodvien, Coordinator  
Energy Facility Siting Board  
89 Jefferson Boulevard  
Warwick, RI 02888

Re: Notice of Temporary Mobilization of LNG Equipment  
Old Mill Lane, Portsmouth, August 30-31, 2021

Dear Ms. Rodvien,

Pursuant to the Rhode Island Energy Facility Siting Board Order No. 147, at 11 n.5, the Company is hereby providing notice that it will be mobilizing liquified natural gas (“LNG”) equipment at its property located at Old Mill Lane, Portsmouth (the “Facility”) to support the natural gas supply to Aquidneck Island. This mobilization is needed as a backup supply to the natural gas distribution system during the transmission pipeline owner’s scheduled inspection of the lateral pipeline that supplies the Island. Attached as Exhibit A is a copy of the notice dated August 13, 2021 (“Notice”) that was supplied to Rhode Island Public Utilities and Carrier Division pursuant to the requirements of 49 CFR §193.2019. As stated in the Notice, the Facility will be operated between August 30-31, 2021. Provided there are no capacity constraints from the pipeline inspection, the Facility is only expected to be on standby during the day.

Consistent with previous mobilizations, the Company has reviewed the upcoming mobilization with the town administrators and emergency responders for the Towns of Portsmouth and Middletown. The Company will mail the notice to the abutters of the upcoming mobilization the week of August 16<sup>th</sup>. Attached as Exhibit B is a copy of the notice.

Site setup is expected to commence August 23, 2021, and once the equipment is delivered, security will be present 24/7.

Please contact me with any questions or comments.

Regards,

A handwritten signature in blue ink that reads "Mark R. Rielly".

Mark R. Rielly  
Assistant General Counsel & Director  
National Grid Service Company, Inc.

EXHIBIT A



*Delivered Electronically*

August 13, 2021

Robert Bailey  
Associate Public Utilities Administrator for Engineering and Pipeline Safety  
Rhode Island Gas Safety Program Manager  
Rhode Island Division of Public Utilities & Carriers  
89 Jefferson Blvd  
Warwick, RI 02888

**Re: Notification – Mobile and Temporary LNG Facilities (49 CFR, §193.2019)**

Dear Mr. Bailey:

Pursuant to the requirements of 49 CFR §193.2019, National Grid is hereby notifying the Division of a temporary portable LNG set-up at Old Mill Lane, Portsmouth, RI (Assessor's Parcel 68-74).

The set-up of temporary LNG is to provide system reliability while the transmission company, Algonquin, is performing inspections on their piping systems. National Grid, as a policy, installs portable LNG equipment as a backup to these inspections. We are providing notification of these inspections which are scheduled to operate August 30 – August 31.

The Company will comply with the applicable sections of NFPA 59A (2001), in accordance with 49 CFR § 193.2019.

Pursuant to the requirements of 49 CFR §193.2019, please refer to Attachment 1 provided herein for a site plan that shows the proposed leakage containment and control, firefighting equipment, and the methods employed to restrict public access.

The documentation provided in Attachment 1 is contained in the binder that will be onsite for review. The binder will include the most recent revisions to any of the documents contained within.

Please contact me with any questions regarding this filing. Thank you for your time and attention to this matter. If you have any questions, let me know.

Sincerely,

A handwritten signature in blue ink that reads "K Chebe Grace".

KChebe Grace  
Special Projects Manager

Cc: Mark Prewitt, National Grid  
Alexander Day, National Grid  
Thomas Smith, National Grid  
Regina Maddox, National Grid  
Danil Lamriben, National Grid  
Lizette Lofton, National Grid

# ATTACHMENT 1 – NOTIFICATION LETTER

REF. DRAWING(S)/DOCUMENT(S)	DOCUMENT NO(S)	REV NO.	MOC NO.	DESCRIPTION	DATE	DR. BY	CK.BY	APP.BY
REFERENCE DOCUMENTS		0	N/A	ATTACHMENT 1	8/13/2021	ME	PB	PB
				REVISIONS				




OLD MILL LANE PORTABLE PIPELINE (PPL)  
 135 OLD MILL LANE, PORTSMOUTH, RI  
 NOTIFICATION LETTER

DRAWN BY:	ME	SCALE:	N/A
APPROVED BY:	KG	DRAWING NO.	C-1
DATE:	08/13/2021	FILENAME:	LNG-WE-PPL
		SHEET:	1 OF 2

PRINT DATE: 08/13/2021  
 UPDATE TIME: 08:25:11

A B C D E F G H

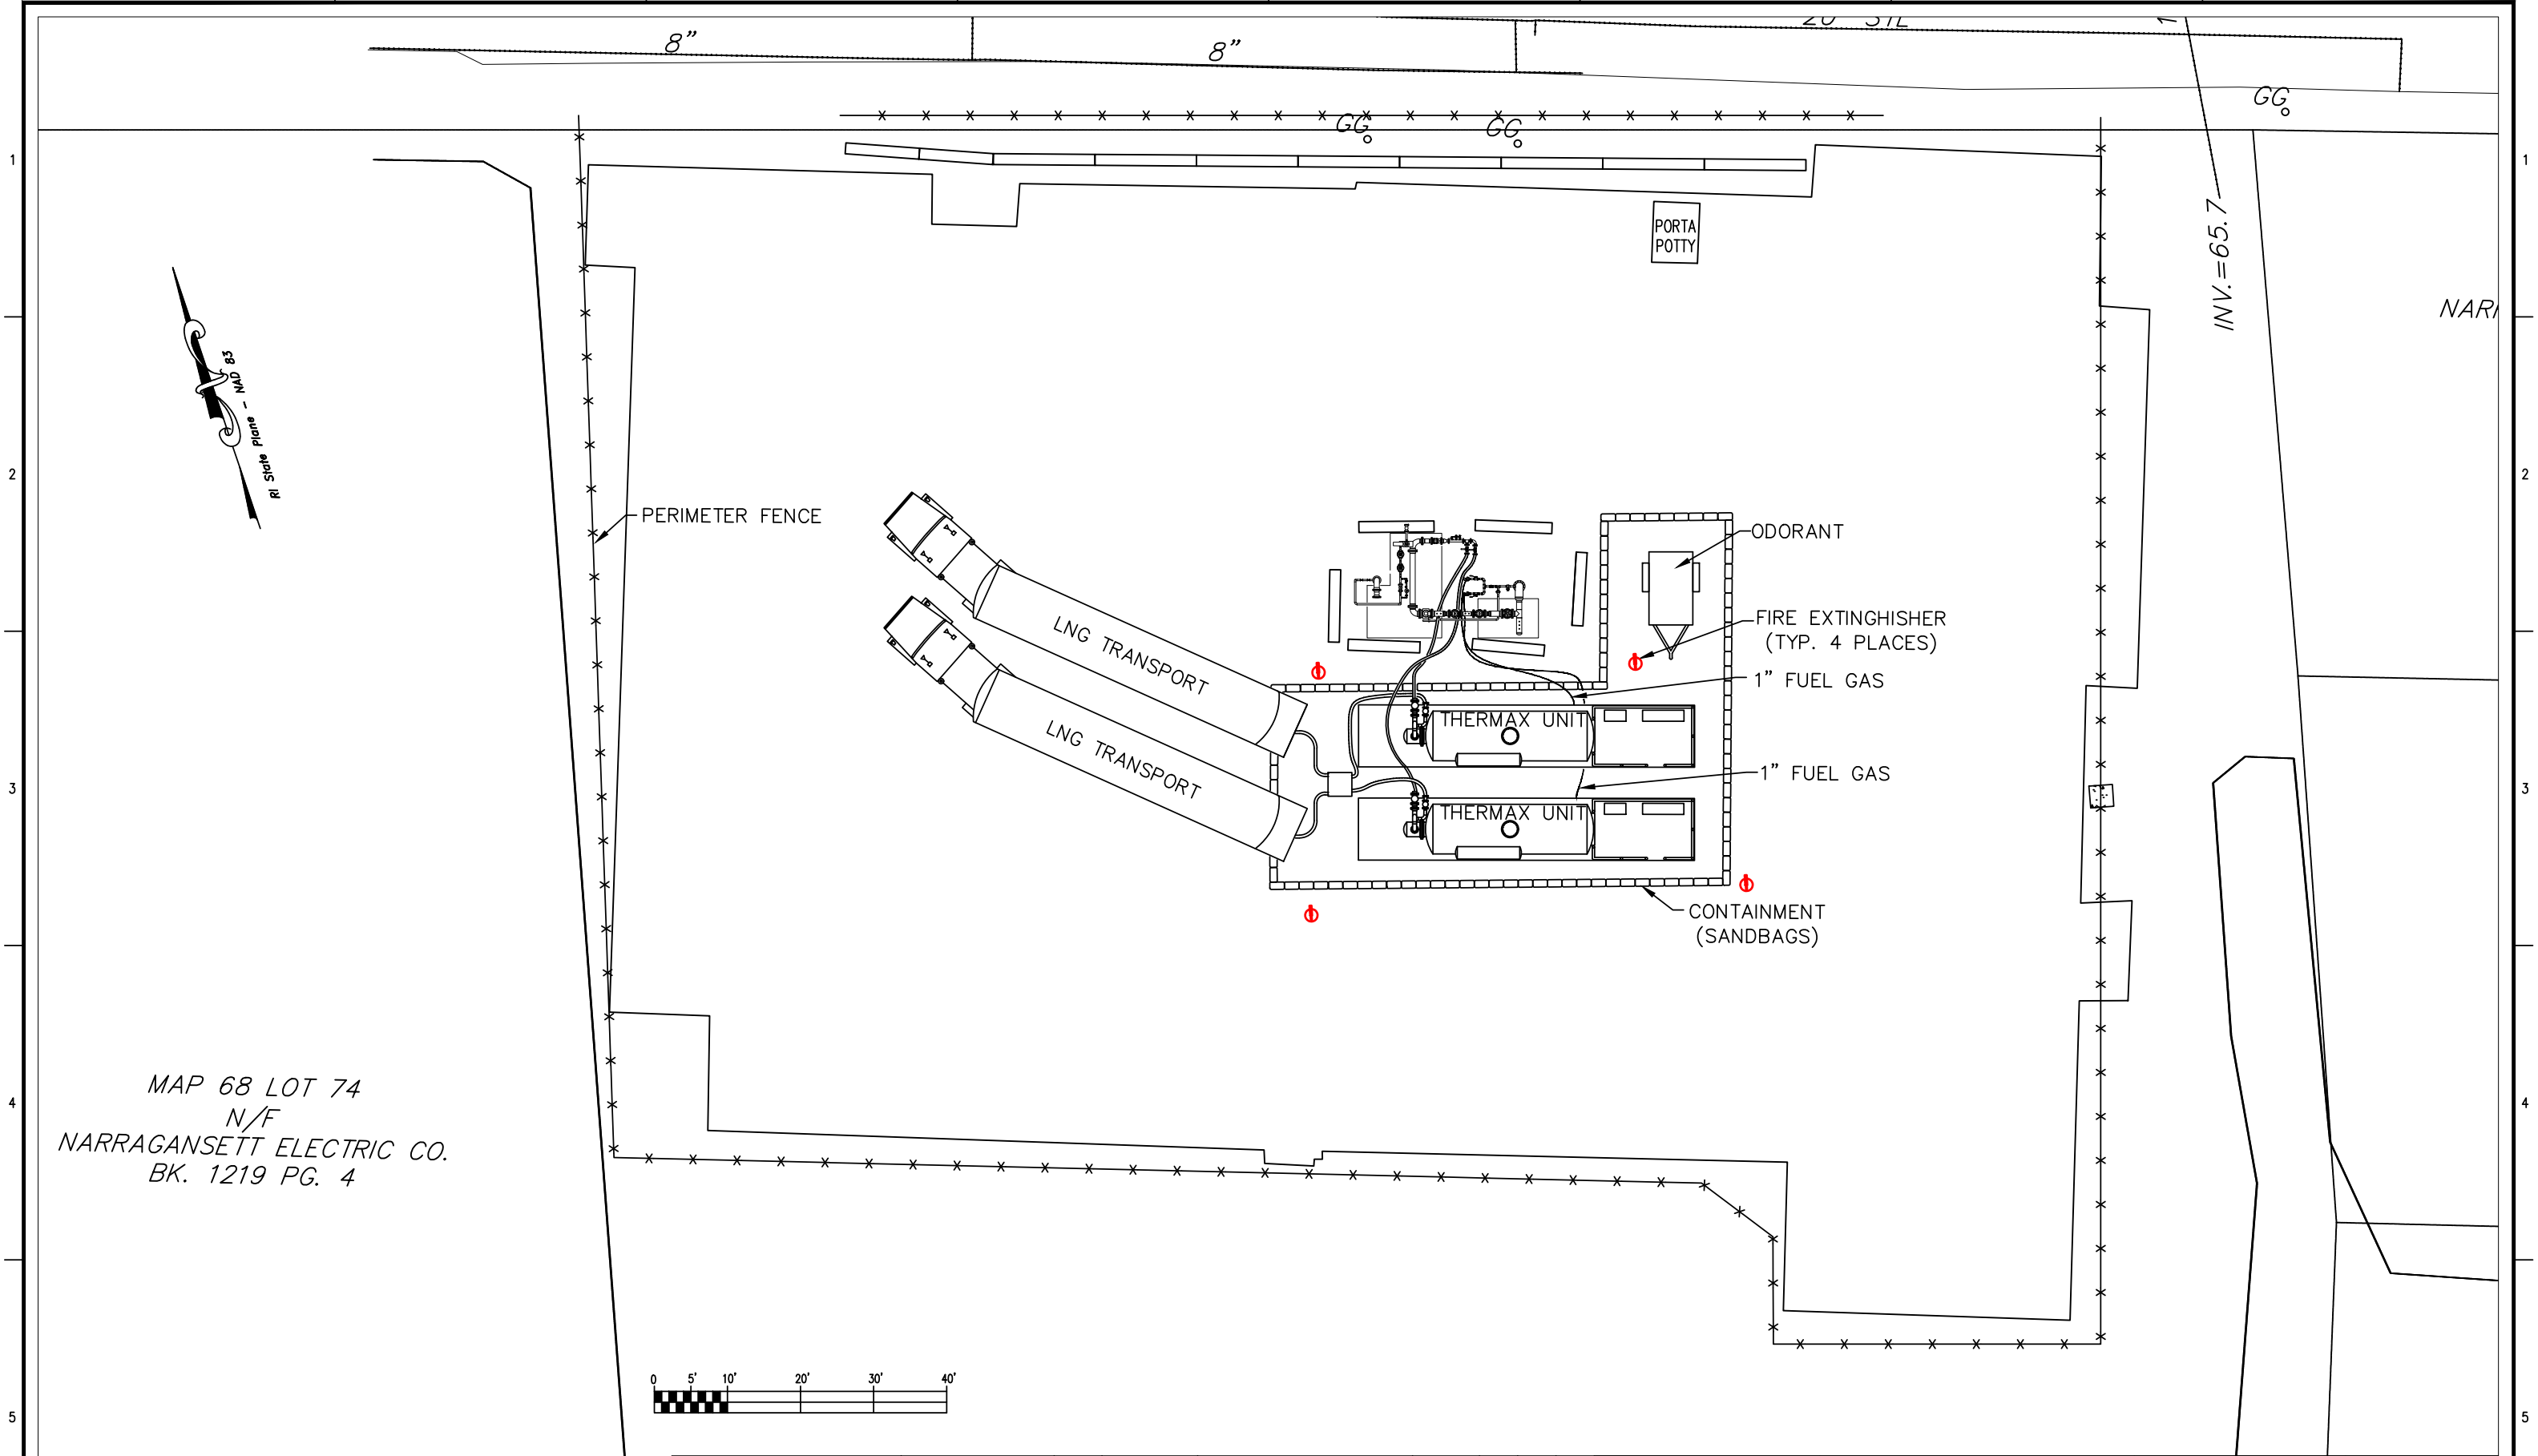

8" 8" 20' SIL

INV. = 65.7

NARR

PERIMETER FENCE

LNG TRANSPORT  
LNG TRANSPORT

THERMAX UNIT

THERMAX UNIT

PORTA POTTY

ODORANT


FIRE EXTINGUISHER  
(TYP. 4 PLACES)

1" FUEL GAS

1" FUEL GAS

CONTAINMENT  
(SANDBAGS)

MAP 68 LOT 74  
N/F  
NARRAGANSETT ELECTRIC CO.  
BK. 1219 PG. 4

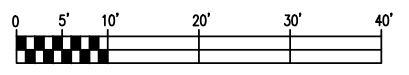

REF. DRAWING(S)/DOCUMENT(S)	DOCUMENT NO(S)	REV. NO.	MOC NO.	DESCRIPTION	DATE	DR. BY	CK. BY	APP. BY
		1	N/A	ASBUILT	8/4/2021	ME	PB	PB
		0	N/A	FOR INFORMATION	5/24/2021	ME	PB	PB



OLD MILL LANE PORTABLE PIPELINE (PPL)  
135 OLD MILL LANE, PORTSMOUTH, RI  
GENERAL LAYOUT

DRAWN BY:	ME	SCALE:	1" = 40'±
APPROVED BY:		DRAWING NO.	C-2
DATE:	05/24/2021	SHEET:	2 OF 2
FILENAME:	LNG-WE-PPL		

PRINT DATE: 08/13/2021  
UPDATE TIME: 08:25:12

A B C D E F G H

EXHIBIT B



August 17, 2021

Dear Neighbor,

Algonquin Gas Transmission, the owner and operator of the transmission pipeline that feeds Aquidneck Island, will be performing an additional inspection of its pipeline from August 30-31, 2021. During this time National Grid and its contractors will temporarily locate equipment on its Old Mill Lane property to provide a backup gas supply in support of Algonquin's operation.

Prior to the Algonquin's start date, National Grid's contractors will be conducting minor site work to allow the equipment to be located on the site in a manner that limits disturbance to the property. The facility will be manned at all times by security guards and National Grid personnel. Once Algonquin's inspection and maintenance operation are complete, the equipment will be removed from the Old Mill Lane property.

Please feel free to reach out to me if you have any questions or concerns. The easiest way to reach me is by phone at 401-784-4320 or by email at [Jacques.Afonso@nationalgrid.com](mailto:Jacques.Afonso@nationalgrid.com).

Regards,

Jacques R. Afonso  
Manager, Community & Customer Management, RI  
National Grid